
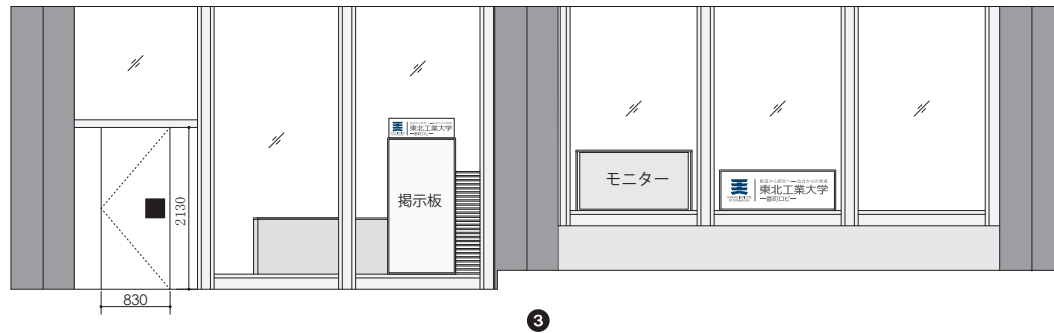
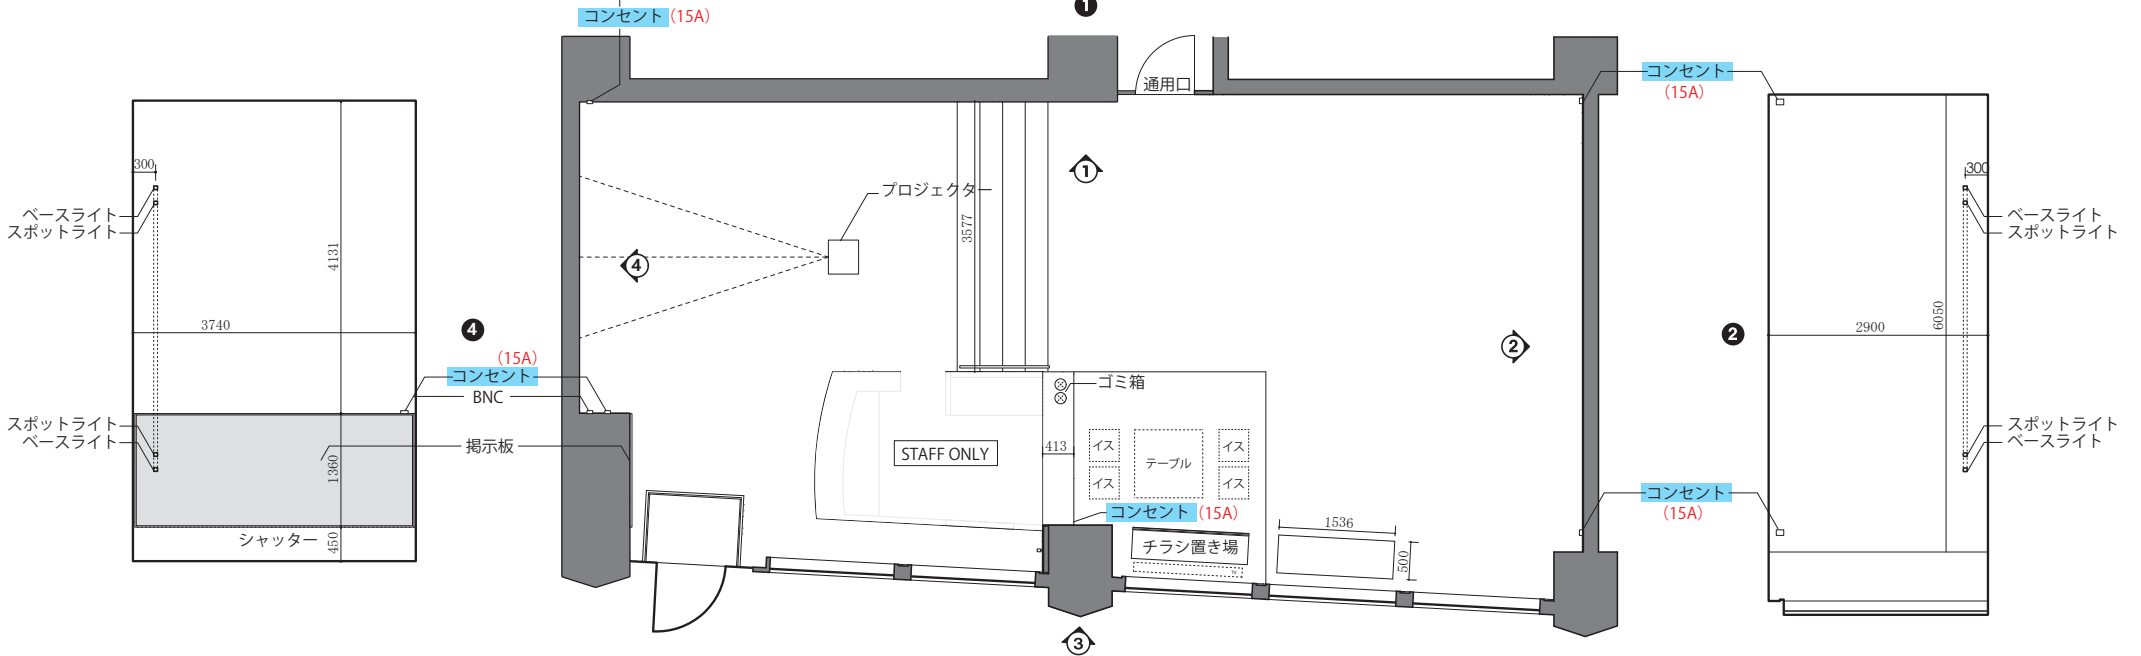


立面図／平面図

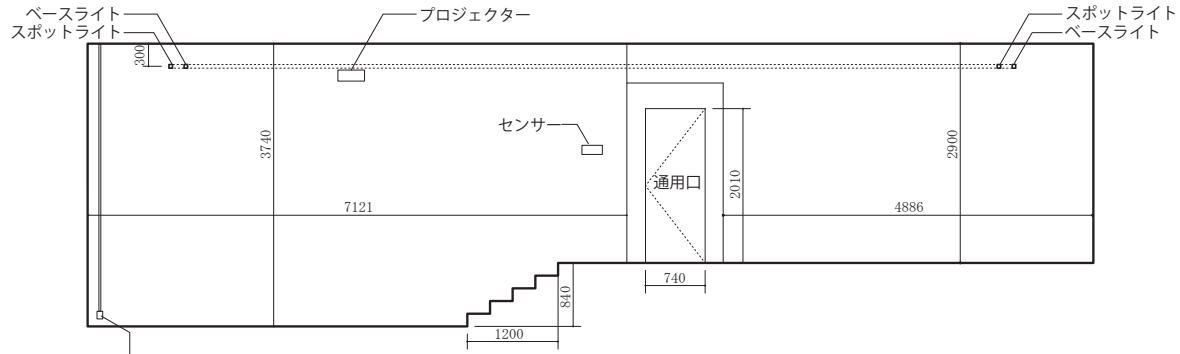

0 5000  
Scale=1:100 [mm]